


New construction three sided parking structure to match architecture of existing three-sided structure shown to the right

Three sided parking structure, to be relocated from existing property in Bordentown, NJ

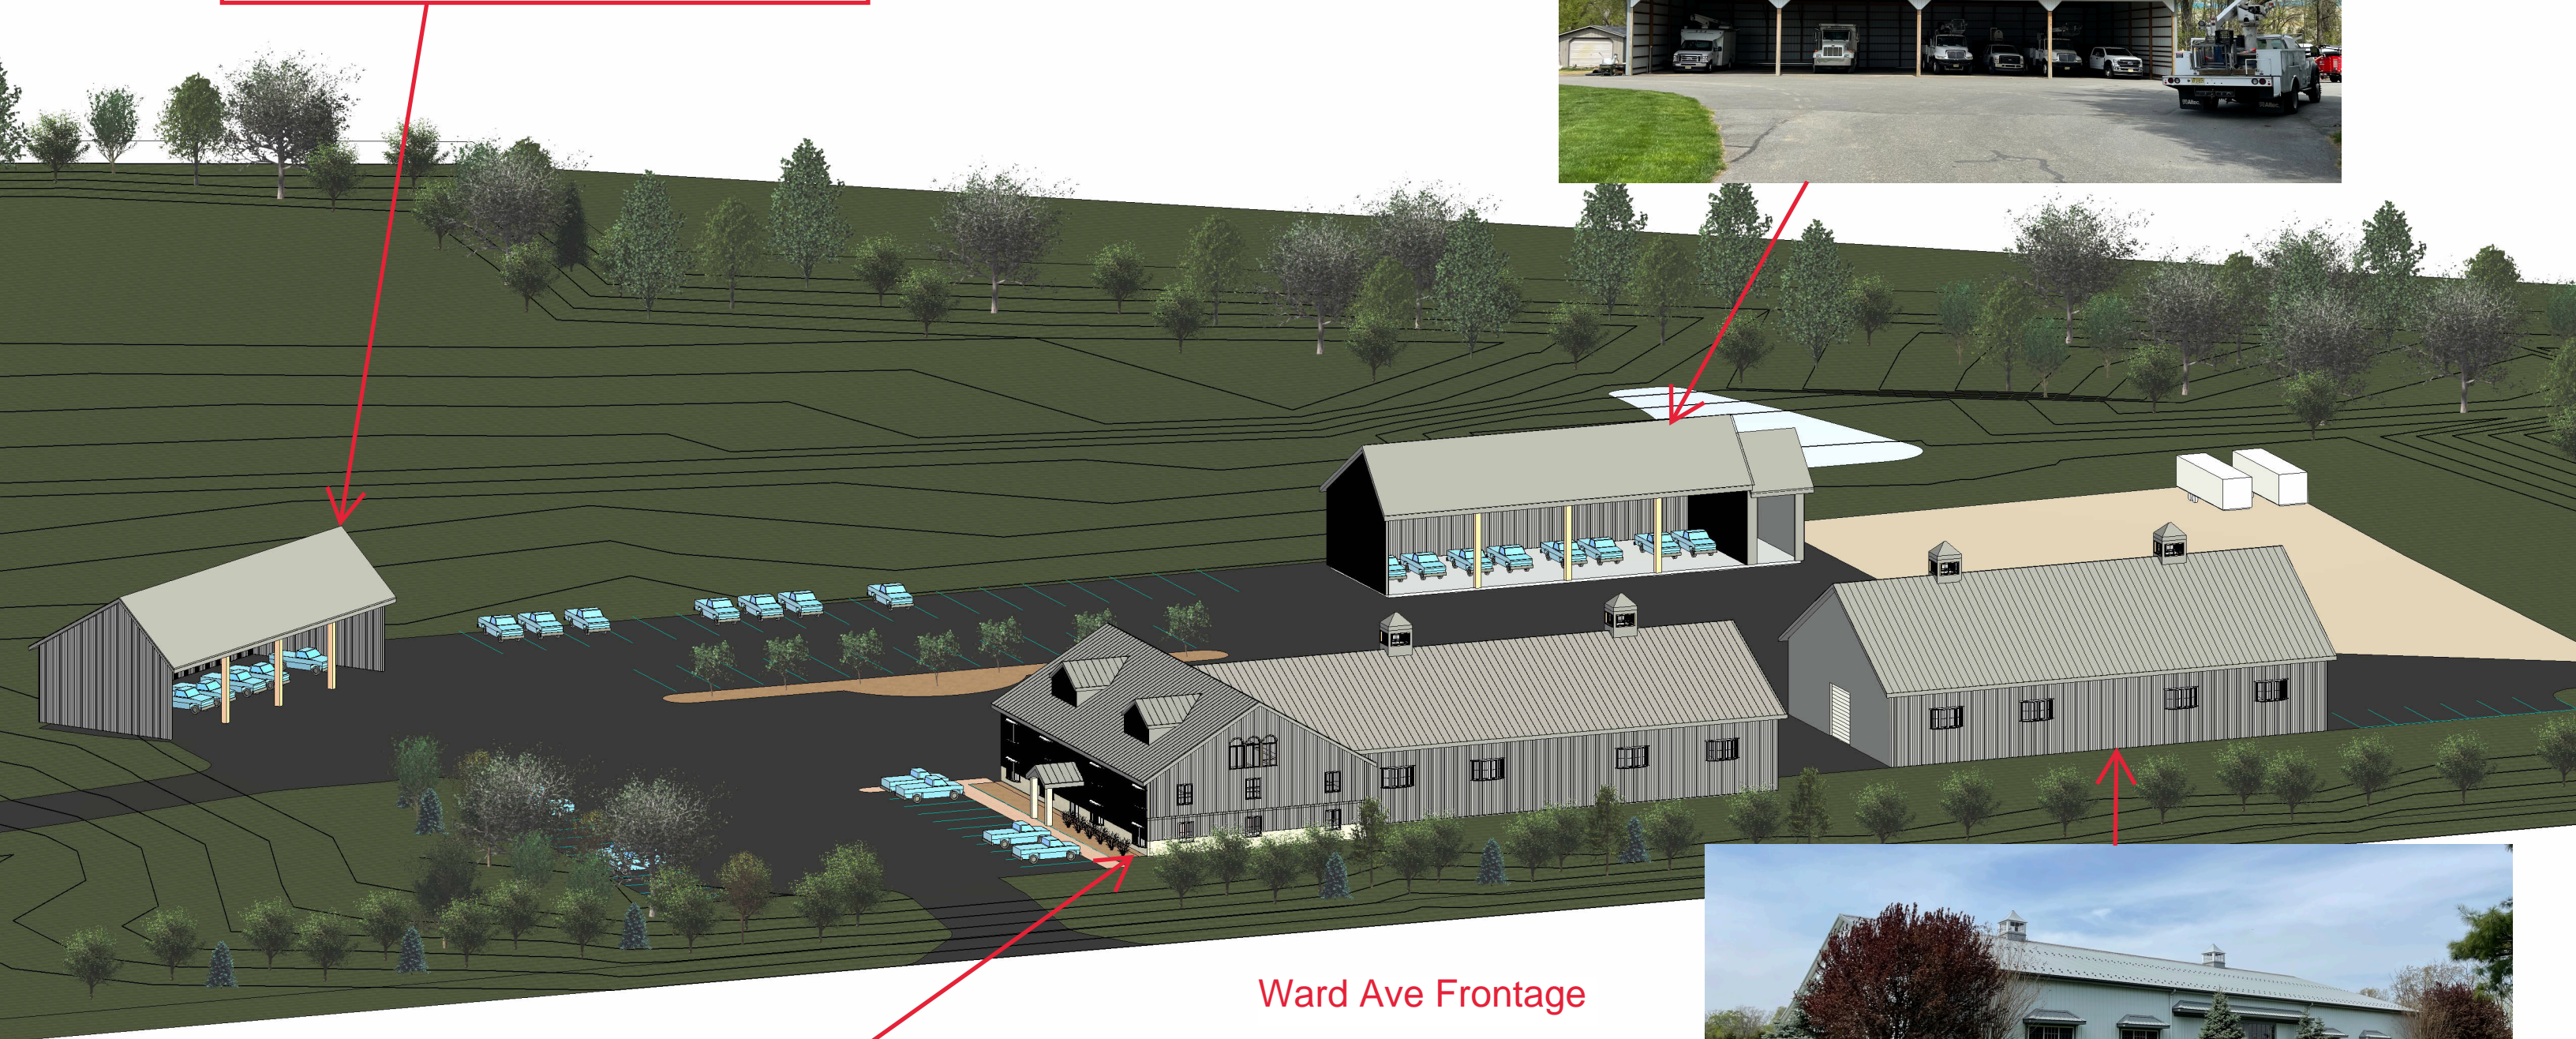

New construction office building and attached shop to match architecture of existing shop building shown to the right

Ward Ave Frontage



Shop building to be relocated from existing property in Bordentown, NJ